

AMERICAN METEOROLOGICAL SOCIETY

BROADCAST MEETING

JUNE 24-27, 2010

DEAUVILLE BEACH RESORT, NAPOLEON BALLROOM

MIAMI BEACH, FLORIDA

REVISION DATE:
12/17/2009 BM

BOOTH COUNT

Inventory as of 12/17/2009

Dimension	Size	Qty	SqFt
10'x10'	100	24	2,400
Totals:		24	2,400

BLDG. LEGEND:

FREEMAN

DRAWING STARTED:
11/16/2009 BM

FILE PATH:
E:\ZShows_2010\Amer
Meteorological Society\Floor Plans

DRAWING NAME:
AMBroadcastMeeting0610.dwg

HALL NAME:
NAPOLEON

JOB NUMBER:
TBD


ACCT. EXEC.:
J.W.

NOT TO SCALE

DISCLAIMER

EVERY EFFORT HAS BEEN MADE TO ENSURE THE ACCURACY OF ALL INFORMATION CONTAINED ON THIS FLOORPLAN. HOWEVER NO WARRANTIES, EITHER EXPRESSED OR IMPLIED ARE MADE WITH RESPECT TO THIS FLOORPLAN. IF THE LOCATION OF BUILDING COLUMNS, UTILITIES OR OTHER ARCHITECTURAL COMPONENTS OF THE FACILITY IS A CONSIDERATION IN THE CONSTRUCTION OR USAGE OF AN EXHIBIT, IT IS THE SOLE RESPONSIBILITY OF THE EXHIBITOR TO PHYSICALLY INSPECT THE FACILITY TO VERIFY ALL DIMENSIONS AND LOCATIONS.

©COPYRIGHT 2007, FREEMAN CO.
ALL RIGHTS RESERVED.

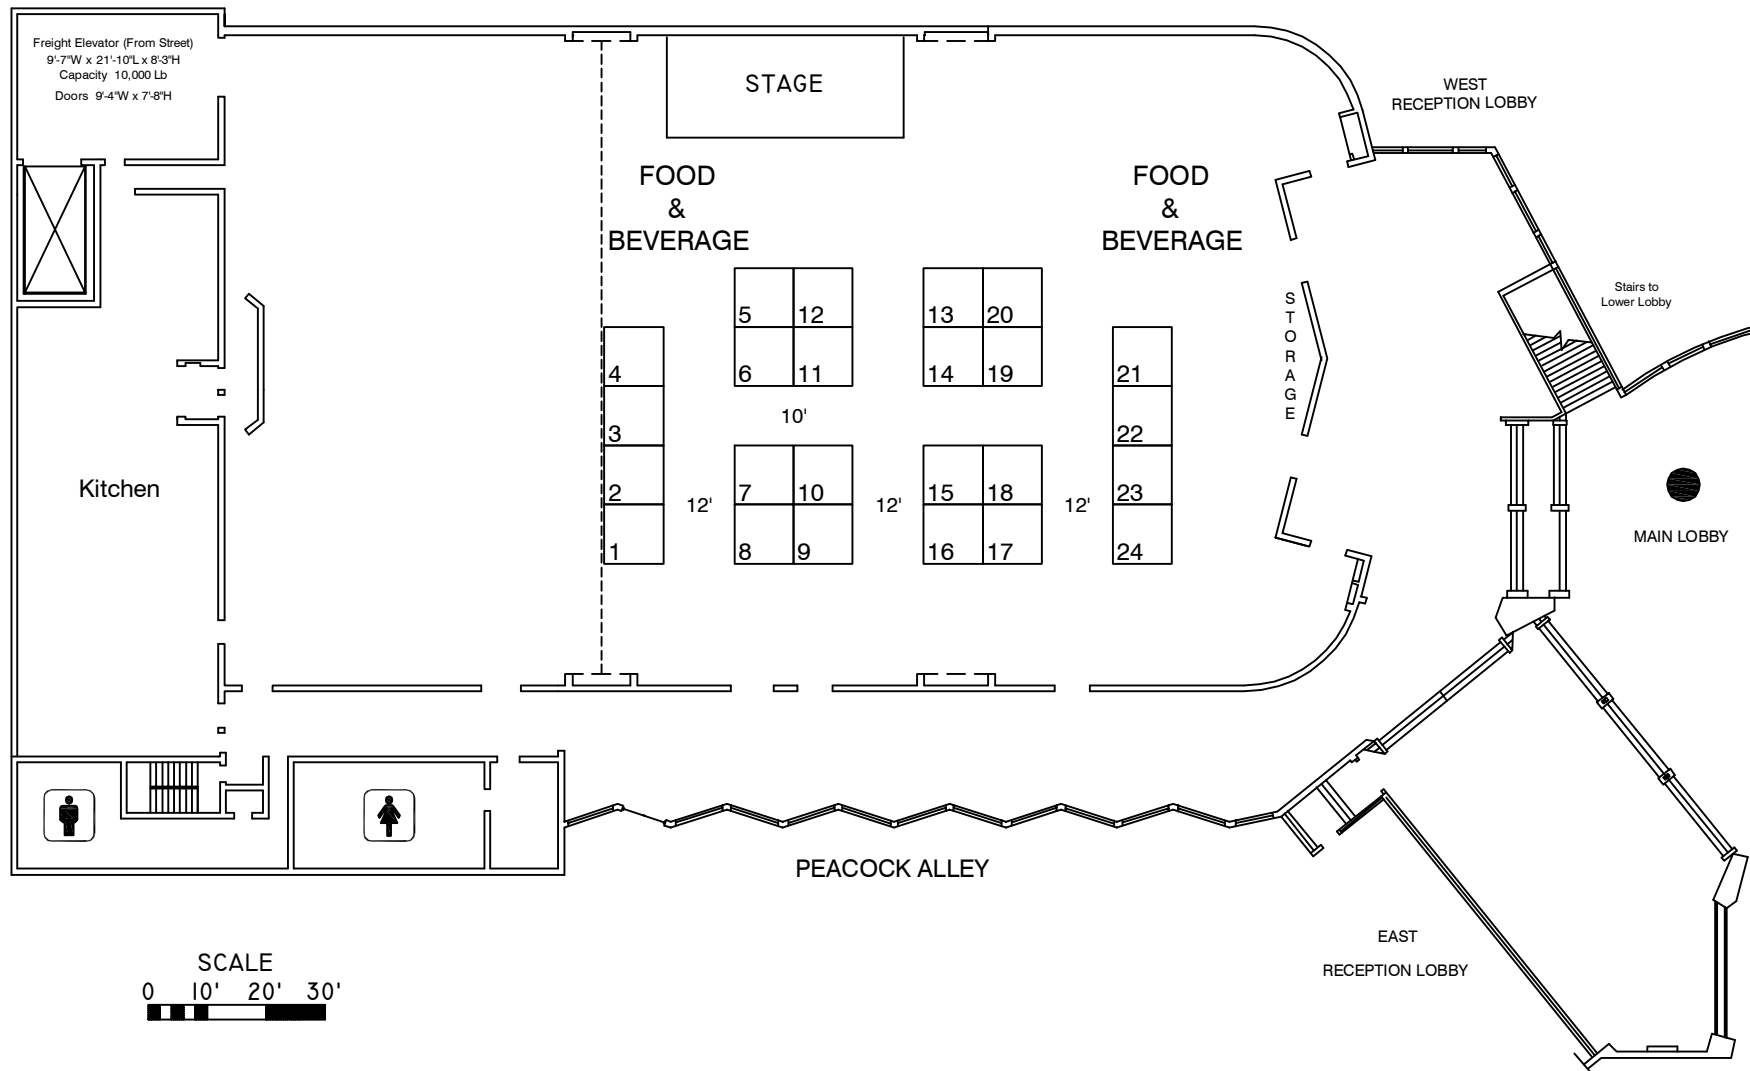

SCALE
0 10' 20' 30'